




Floor Plan S=1/100

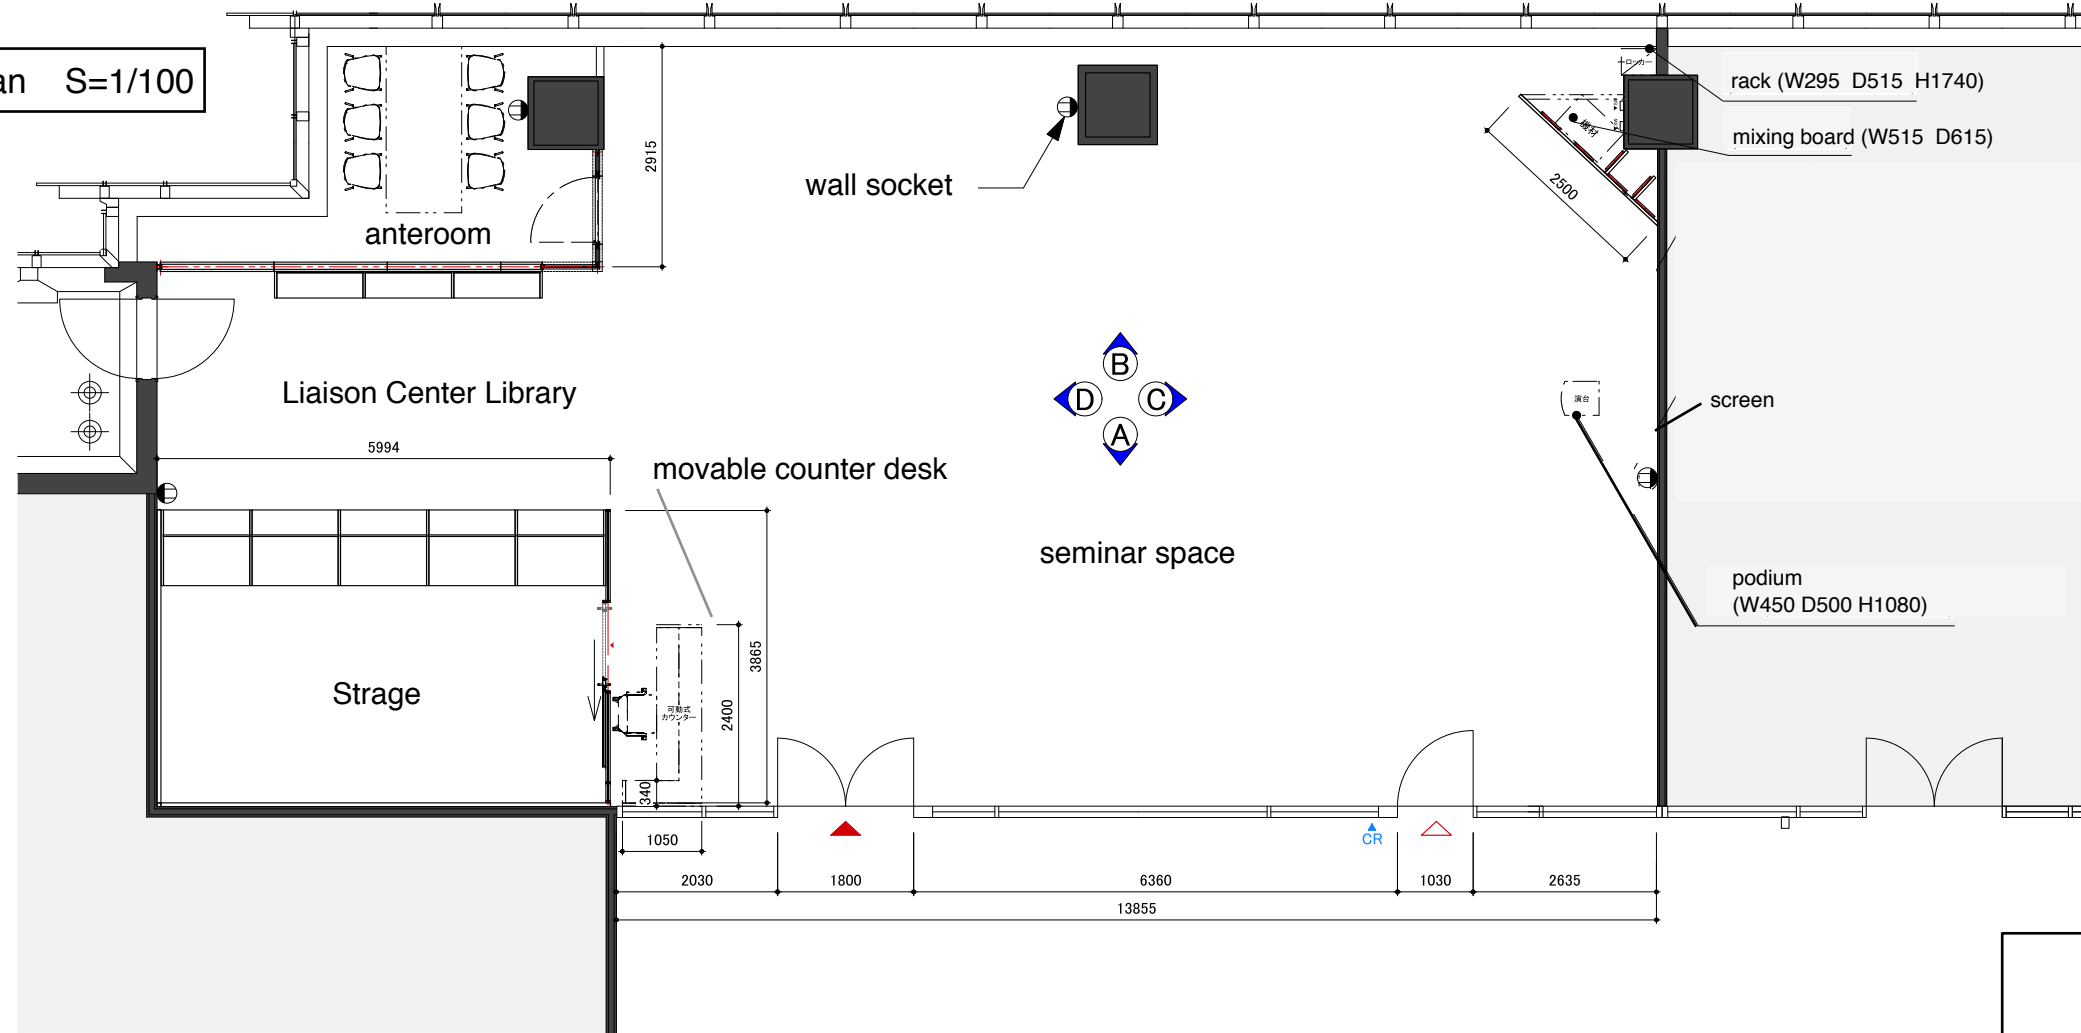

Legend

- wall sockets
- ceiling lights
- ceiling projector
- wire ducts

Reflected Ceiling Plan S=1/100

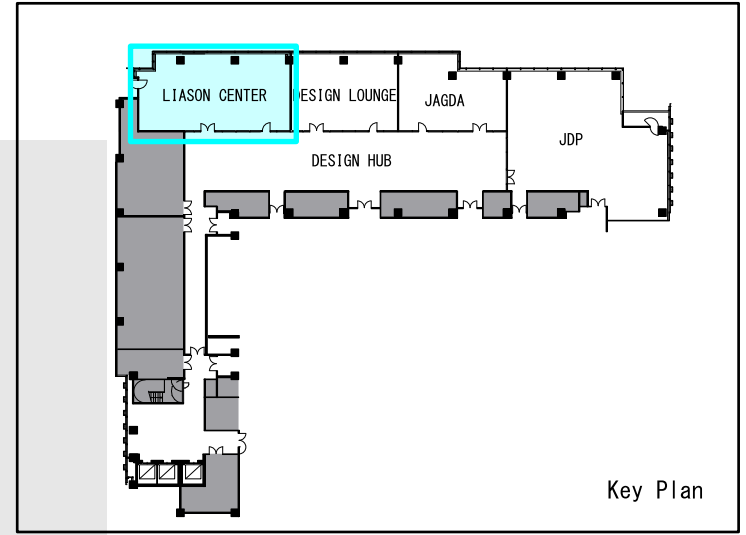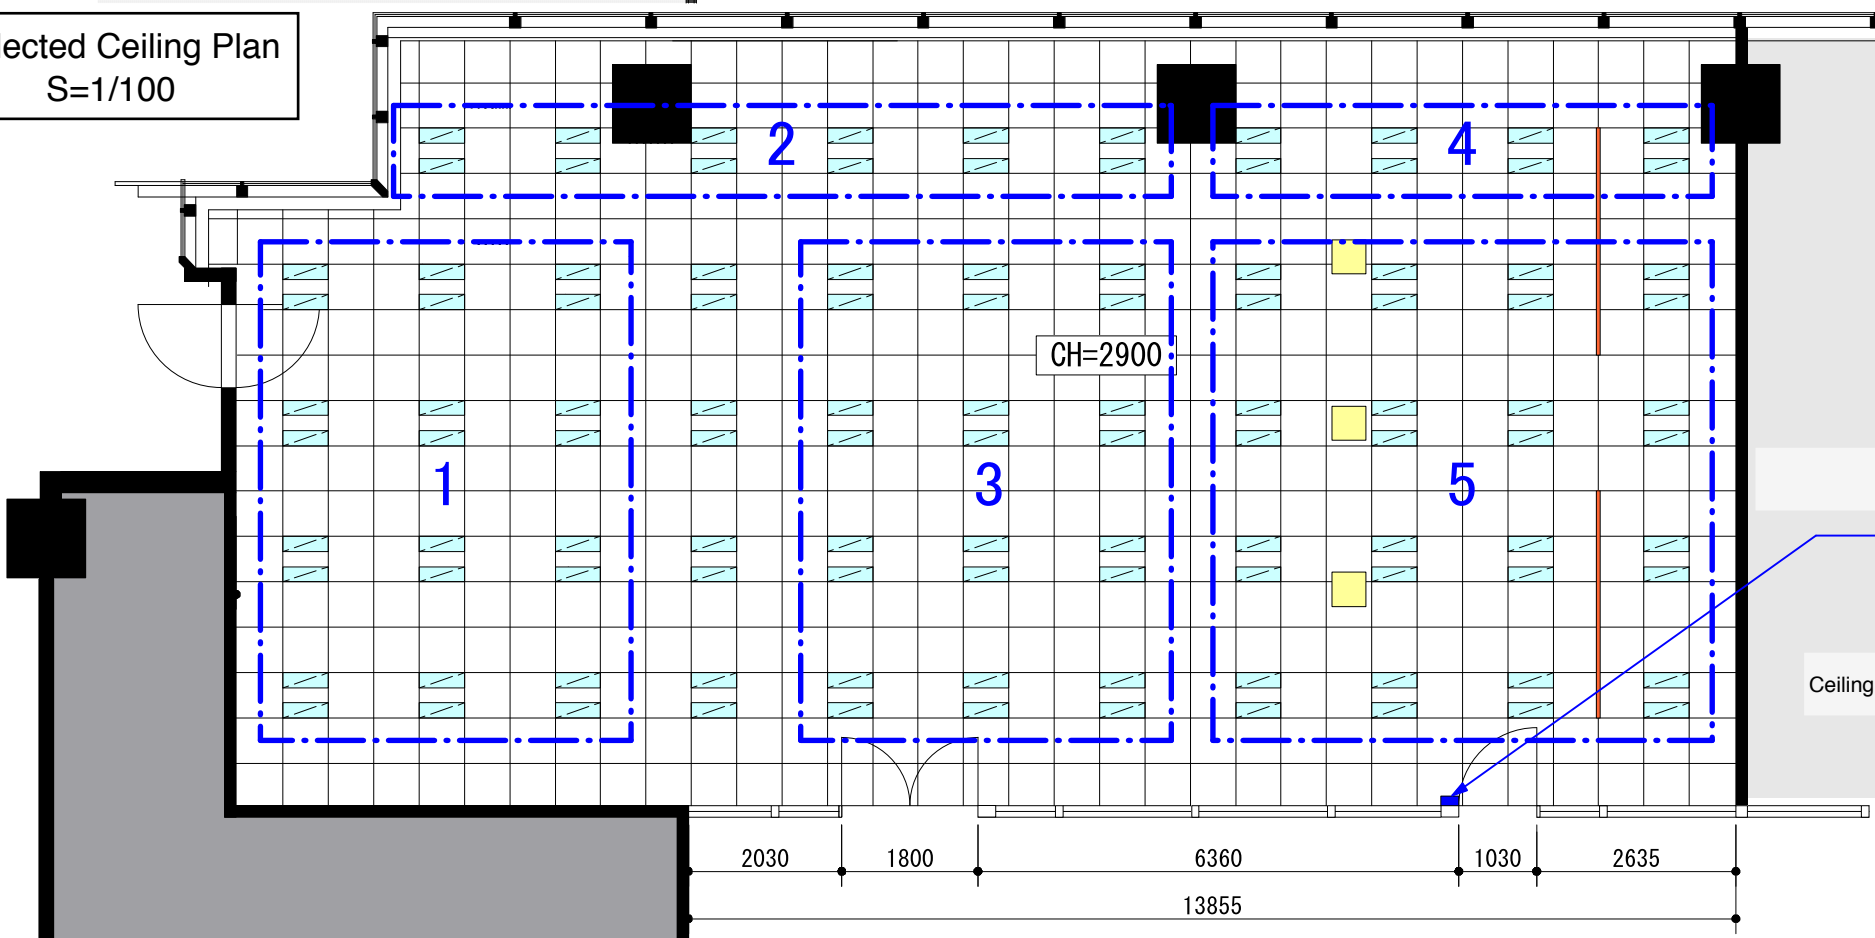

Switch

①		Ceiling lights
②		
③		
④		
⑤		

※: Each switch has no number.